


Estate of the Coalbrookdale Company, Limited.


# PLAN NO. 3.

LOTS 82 TO 140 INCLUSIVE.

ALL IN THE PARISHES OF DAWLEY MAGNA,  
COUNTY OF SALOP.

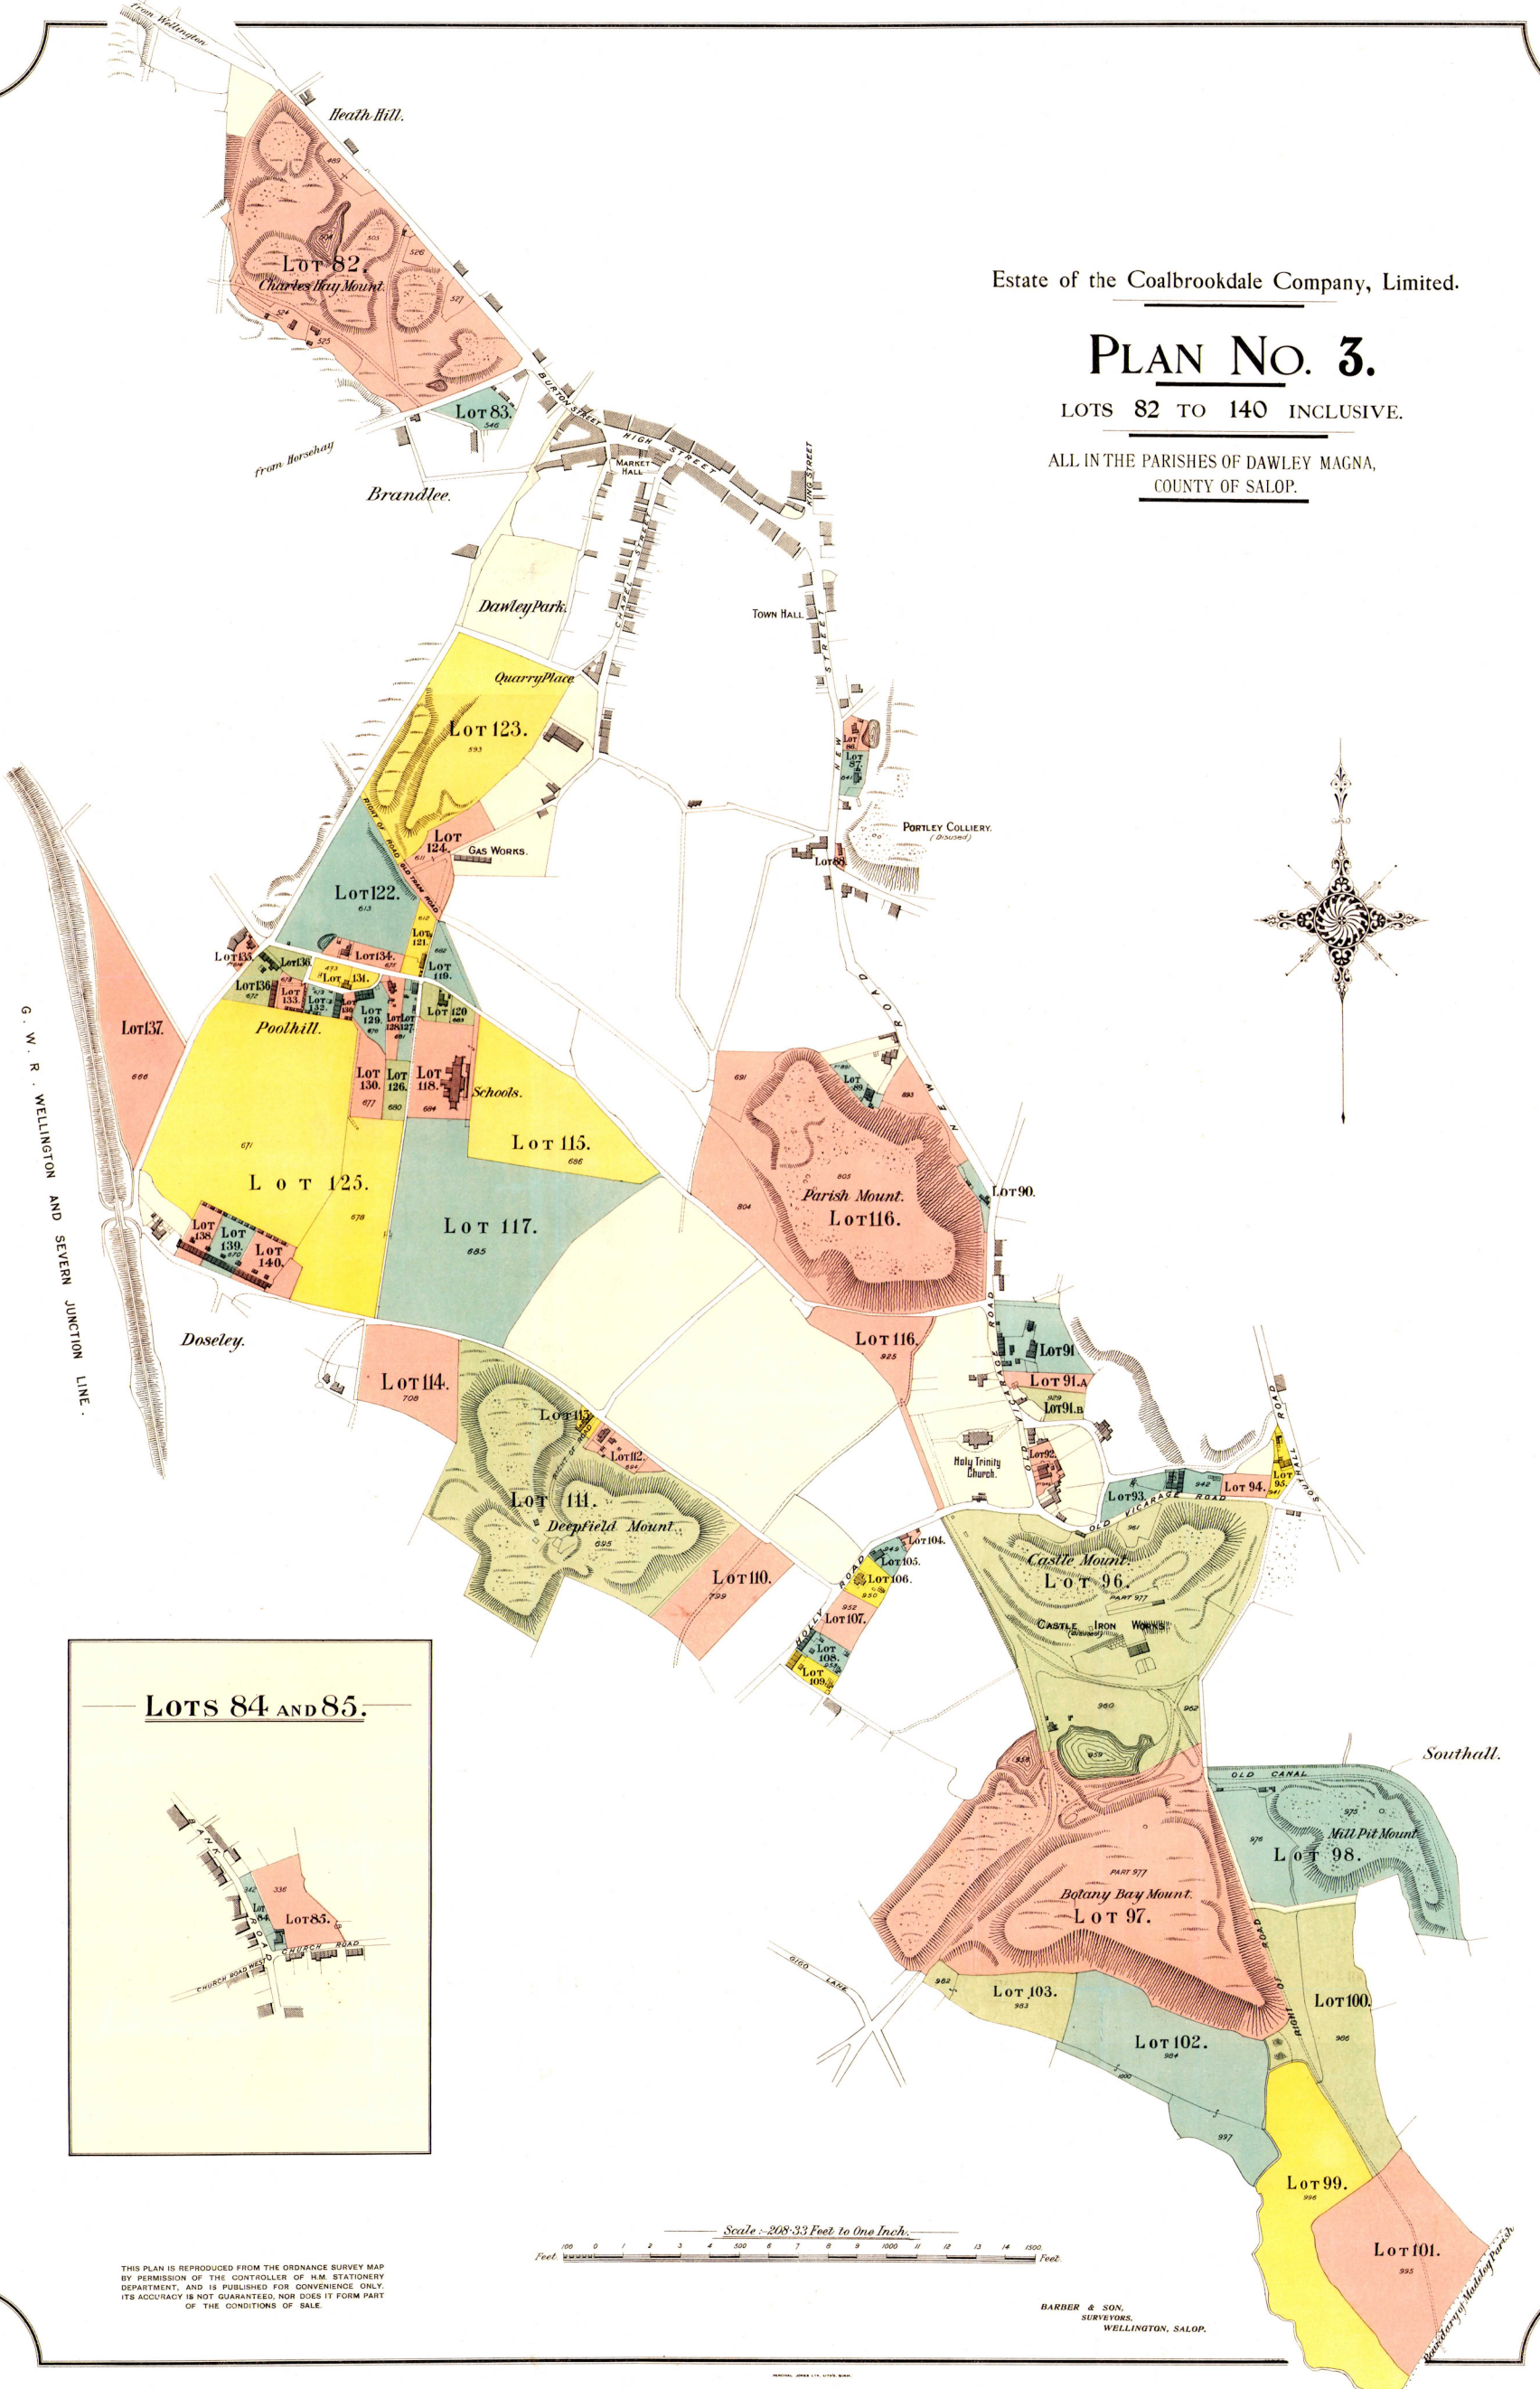

## LOTS 84 AND 85.

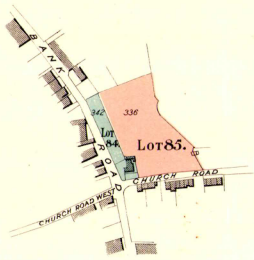

THIS PLAN IS REPRODUCED FROM THE ORDNANCE SURVEY MAP BY PERMISSION OF THE CONTROLLER OF H.M. STATIONERY DEPARTMENT, AND IS PUBLISHED FOR CONVENIENCE ONLY. ITS ACCURACY IS NOT GUARANTEED, NOR DOES IT FORM PART OF THE CONDITIONS OF SALE.

Scale - 208.33 Feet to One Inch.  
Feet 100 0 1 2 3 4 500 6 7 8 9 1000 11 12 13 14 1500 Feet

BARBER & SON,  
SURVEYORS,  
WELLINGTON, SALOP.